



GREEK RESTAURANT  
Design Concept Proposal






MOODBOARD  
WOODBOARD  
Greek Restaurant Concept Proposal






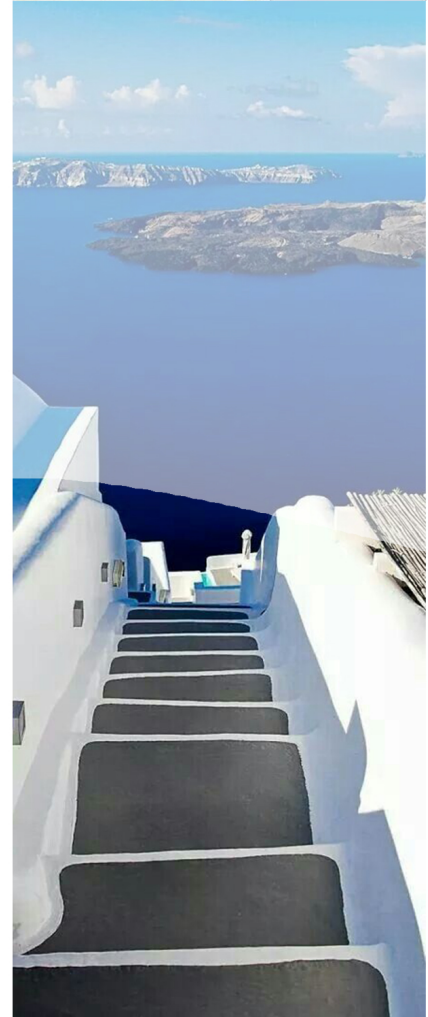

GAA Doha – QFC Branch Licensed by the QFCA - N. 00340  
Office 811, 8th floor, Al Fardan Office Tower, West Bay, Doha, QATAR PO BOX 31316 - T + 974 44101692 F + 974 44101500 - studio@giraldiassociati.it / www.giraldiassociati.it

**GREEK RESTAURANT**  
Concept Proposal | Moodboard



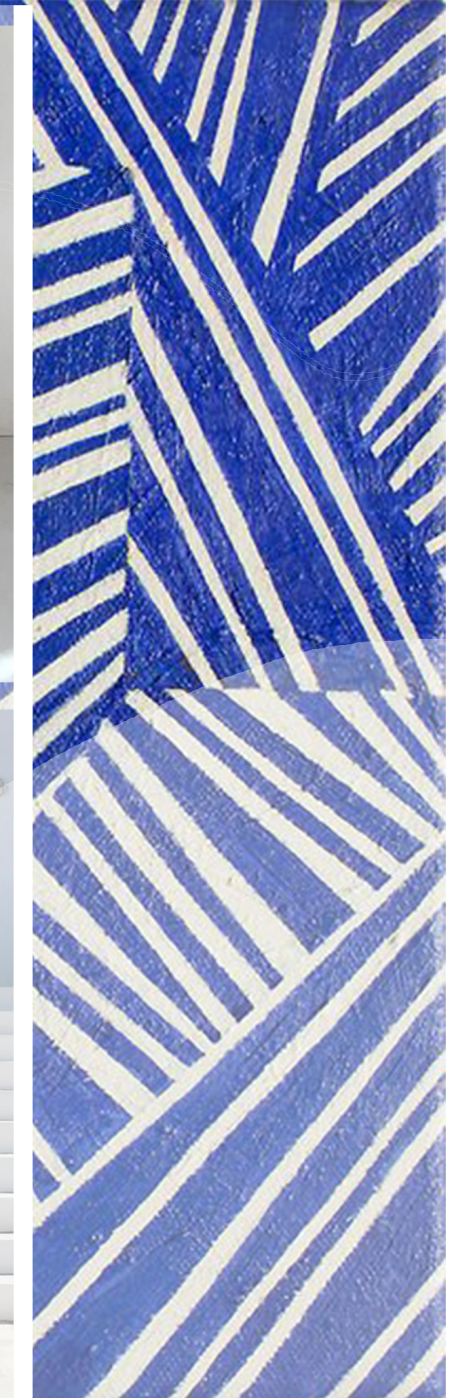





GAA Doha – QFC Branch Licensed by the QFCA - N. 00340  
Office 811, 8th floor, Al Fardan Office Tower, West Bay, Doha, QATAR PO BOX 31316 - T + 974 44101692 F + 974 44101500 - studio@giraldiassociati.it / www.giraldiassociati.it

**GREEK RESTAURANT**  
Concept Proposal | Moodboard



# CONCEPT PROPOSAL

CONCEPT PROPOSAL

Greek Restaurant Concept Proposal





GAA Doha – QFC Branch Licensed by the QFCA - N. 00340  
Office 811, 8th floor, Al Fardan Office Tower, West Bay, Doha, QATAR PO BOX 31316 - T + 974 44101692 F + 974 44101500 - [studio@giraldiassociati.it](mailto:studio@giraldiassociati.it) / [www.giraldiassociati.it](http://www.giraldiassociati.it)

**GREEK RESTAURANT**  
Concept Proposal | Moodboard





GAA Doha – QFC Branch Licensed by the QFCA - N. 00340  
Office 811, 8th floor, Al Fardan Office Tower, West Bay, Doha, QATAR PO BOX 31316 - T + 974 44101692 F + 974 44101500 - [studio@giraldiassociati.it](mailto:studio@giraldiassociati.it) / [www.giraldiassociati.it](http://www.giraldiassociati.it)

**GREEK RESTAURANT**  
Concept Proposal | Moodboard





GAA Doha – QFC Branch Licensed by the QFCA - N. 00340  
Office 811, 8th floor, Al Fardan Office Tower, West Bay, Doha, QATAR PO BOX 31316 - T + 974 44101692 F + 974 44101500 - [studio@giraldiasociati.it](mailto:studio@giraldiasociati.it) / [www.giraldiasociati.it](http://www.giraldiasociati.it)

**GREEK RESTAURANT**  
Concept Proposal | Moodboard





GAA Doha – QFC Branch Licensed by the QFCA - N. 00340  
Office 811, 8th floor, Al Fardan Office Tower, West Bay, Doha, QATAR PO BOX 31316 - T + 974 44101692 F + 974 44101500 - [studio@giraldiassociati.it](mailto:studio@giraldiassociati.it) / [www.giraldiassociati.it](http://www.giraldiassociati.it)

**GREEK RESTAURANT**  
Concept Proposal | Moodboard






GAA Doha – QFC Branch Licensed by the QFCA - N. 00340  
Office 811, 8th floor, Al Fardan Office Tower, West Bay, Doha, QATAR PO BOX 31316 - T + 974 44101692 F + 974 44101500 - [studio@giraldiassociati.it](mailto:studio@giraldiassociati.it) / [www.giraldiassociati.it](http://www.giraldiassociati.it)

**GREEK RESTAURANT**  
Concept Proposal | Moodboard




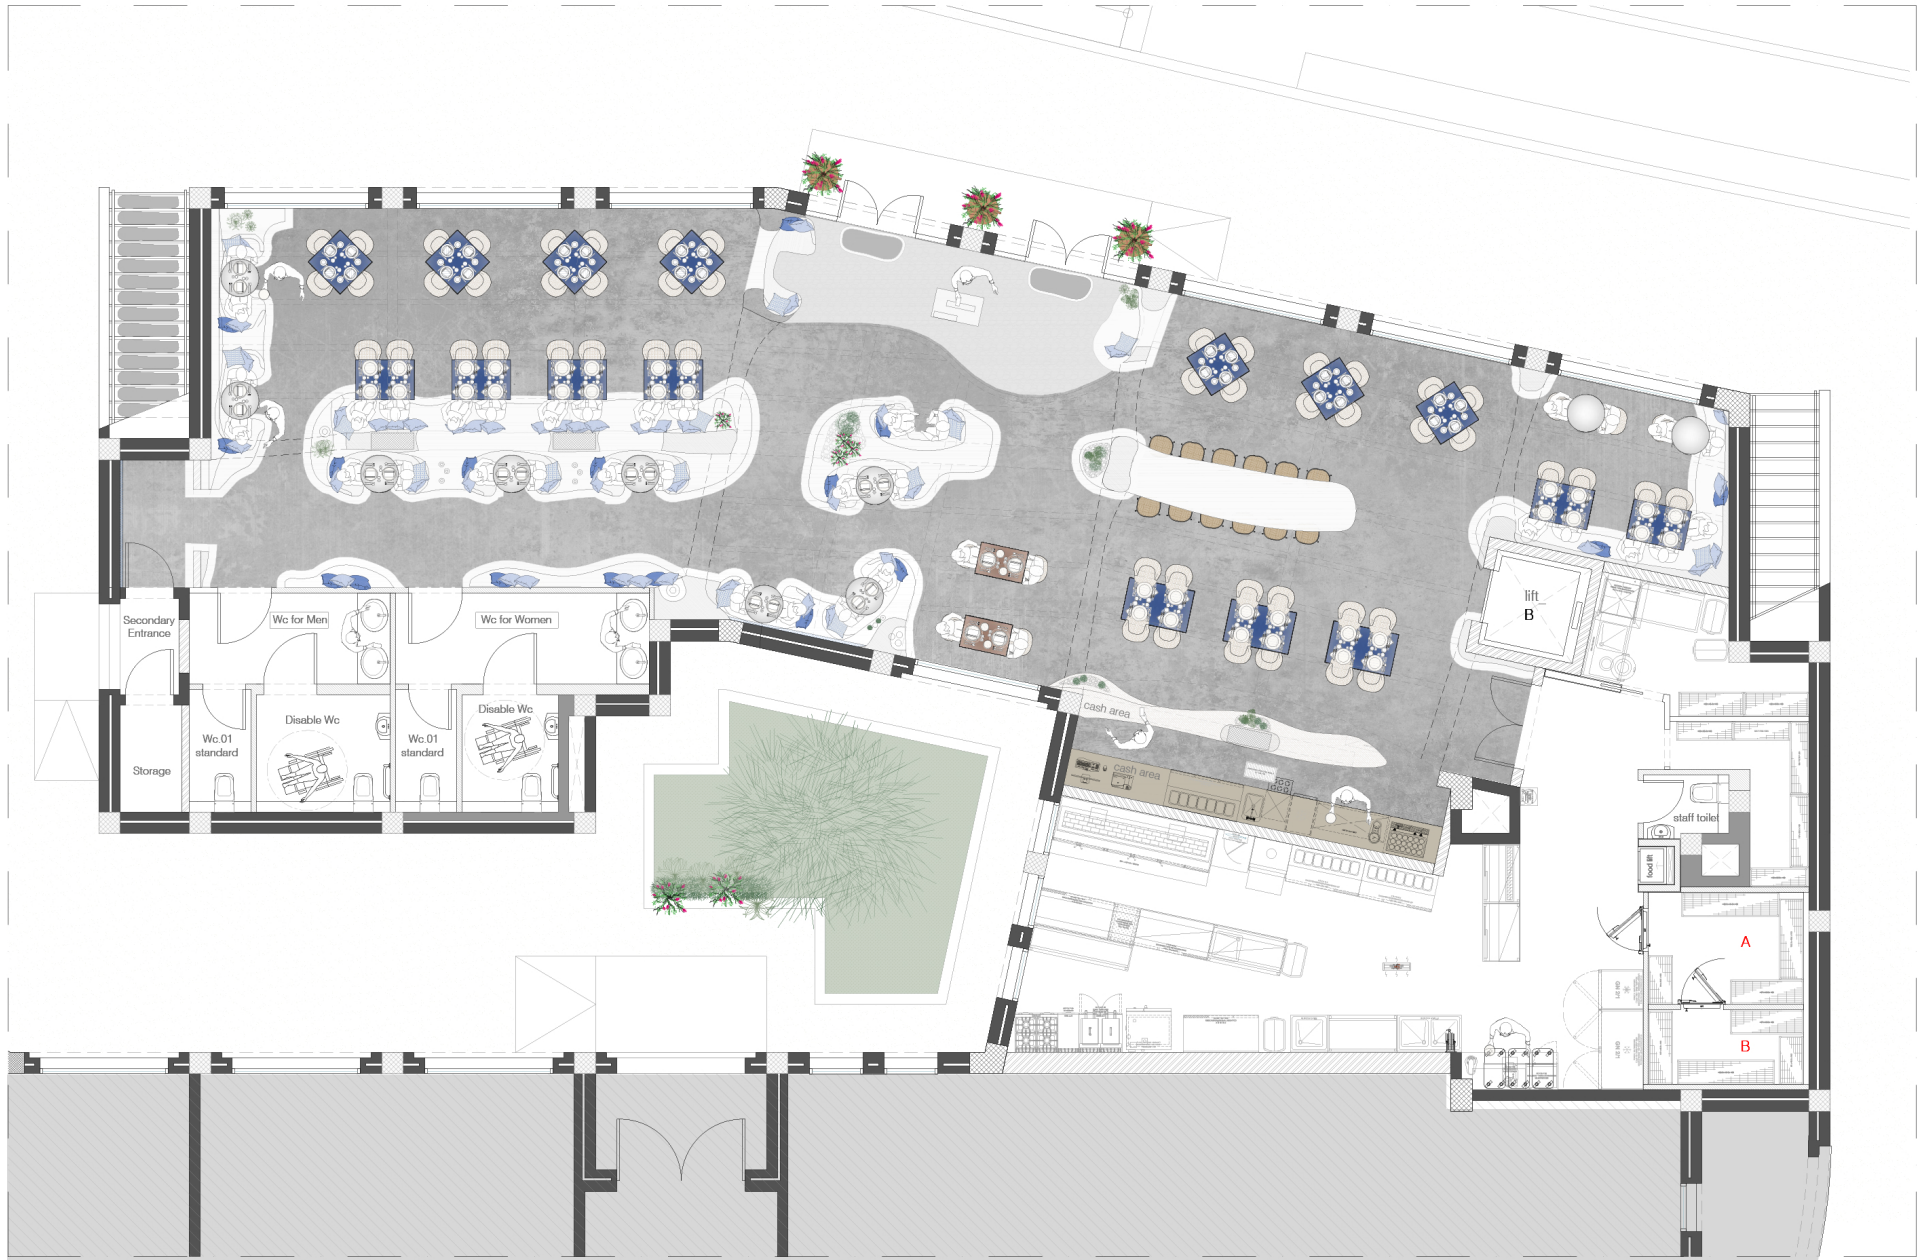

Ground Floor General Arrangement Plan | scale 1:100@A3





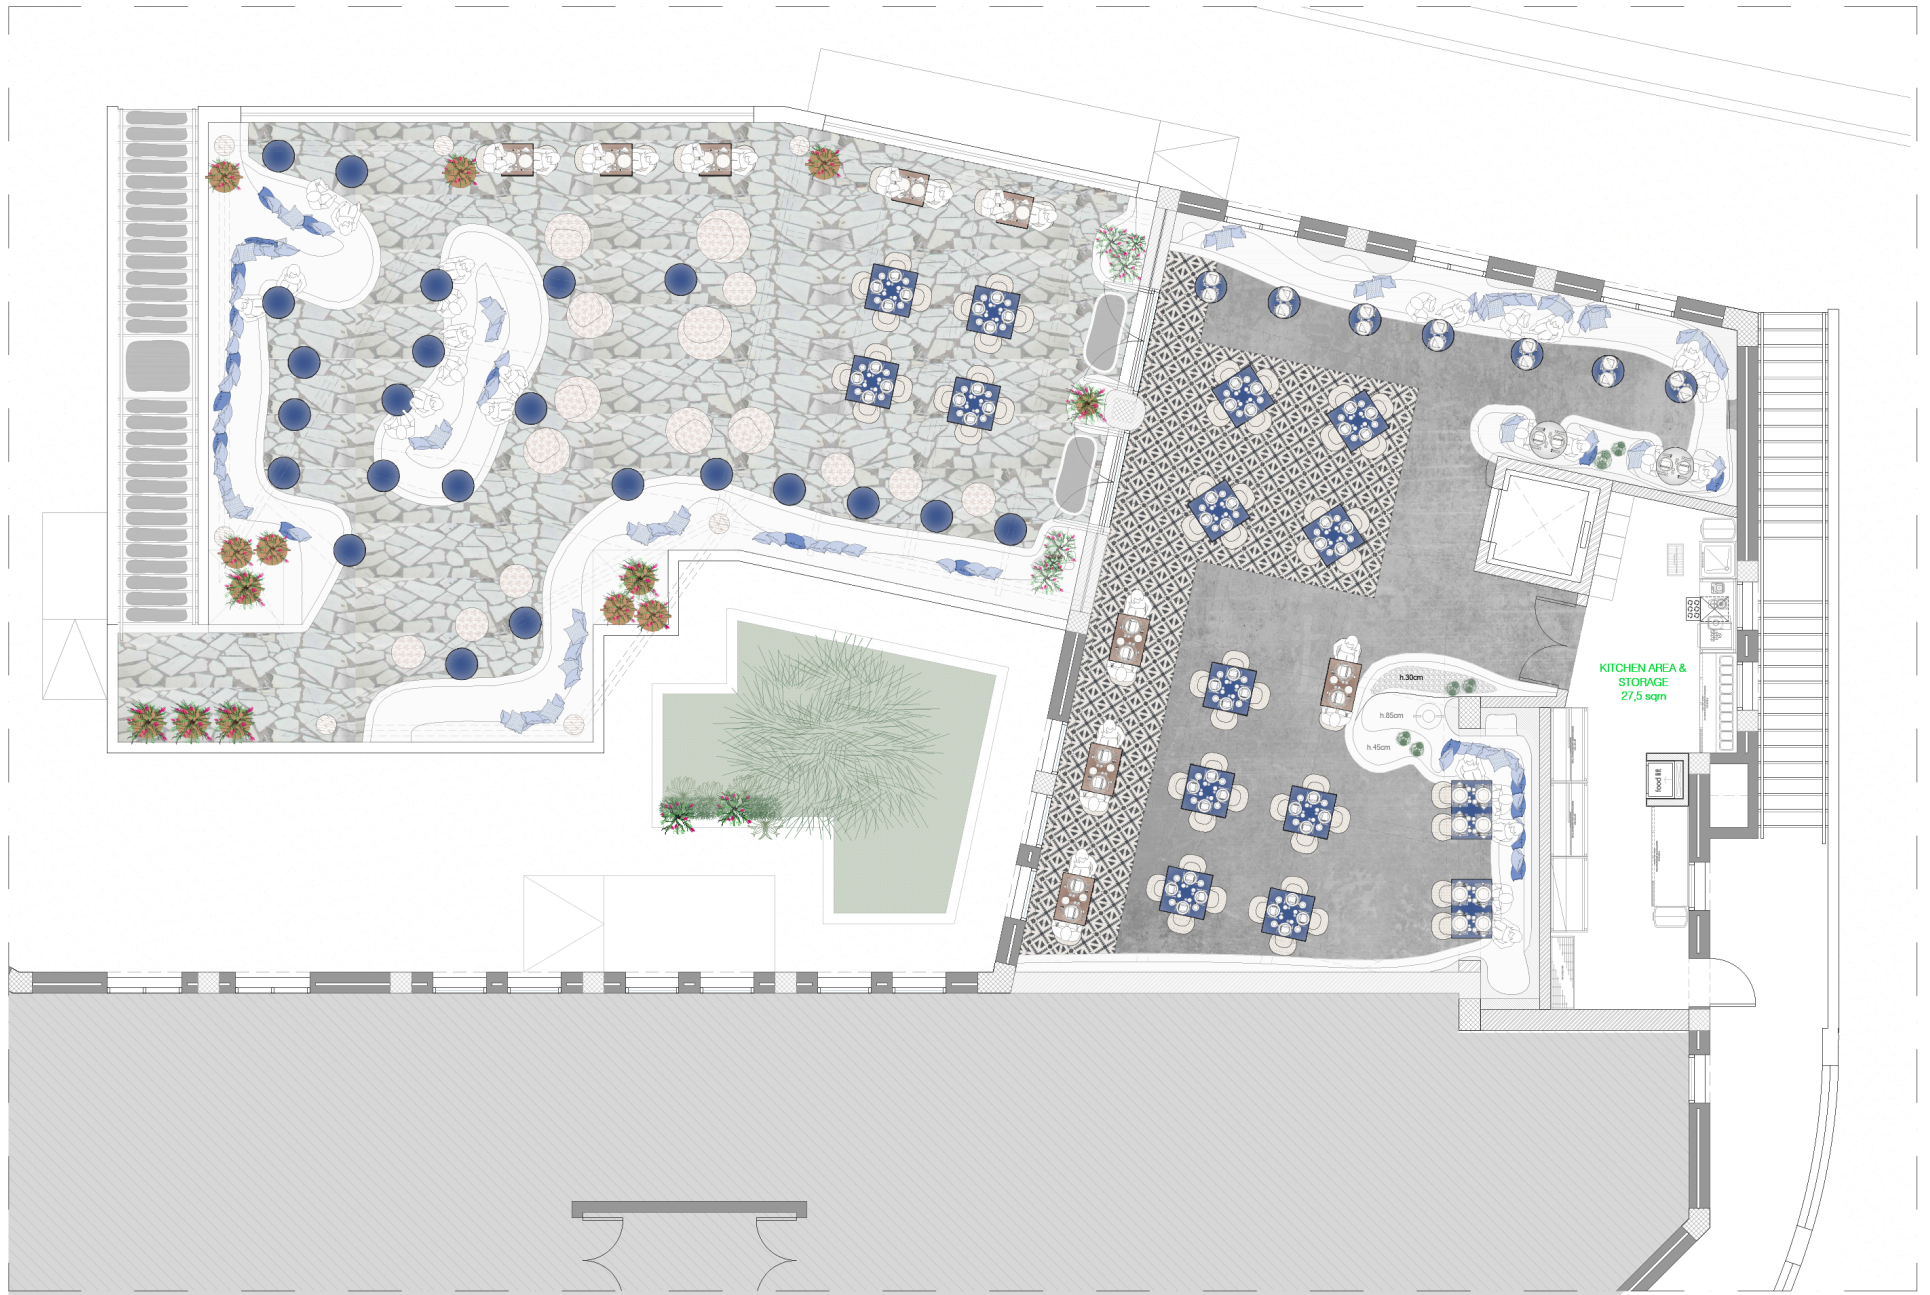

First Floor General Arrangement Plan | scale 1:100@A3

